


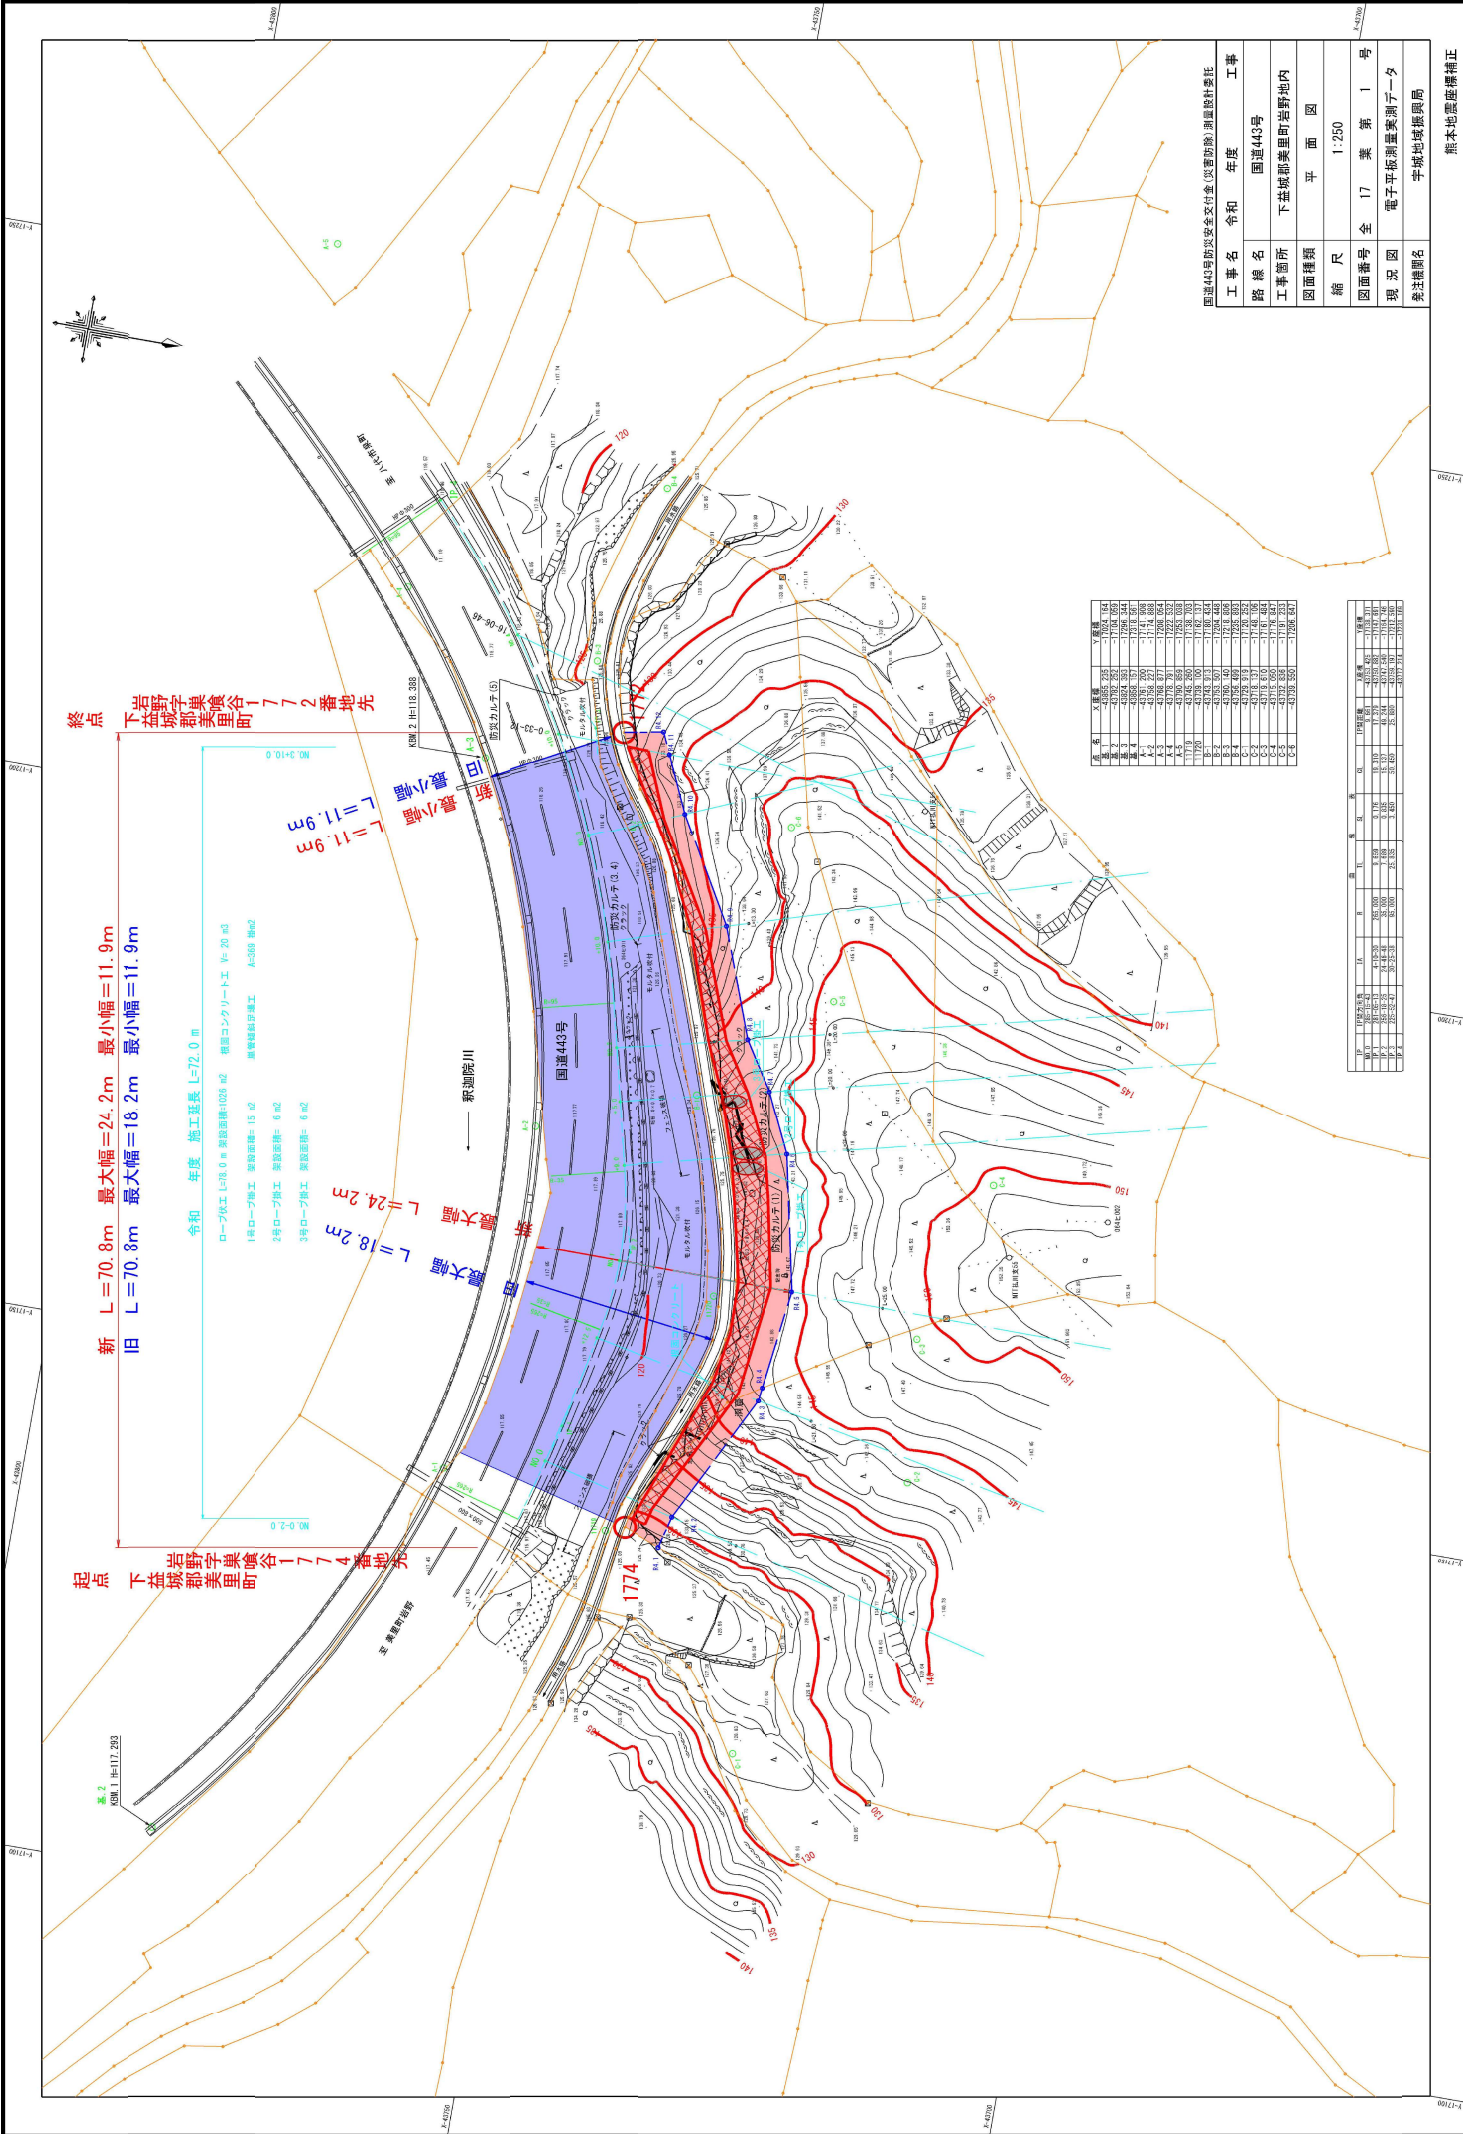

区	区画番号	区画名称	面積	地積
1	1	1	1	1
2	2	2	2	2
3	3	3	3	3
100	100	100	100	100

区	区画番号	区画名称	面積	地積
1	1	1	1	1
2	2	2	2	2
3	3	3	3	3
100	100	100	100	100

工事名	令和	年度	工事
路線名	国道443号		
工事箇所	下益城郡美里町当野地内		
図面種類	平面図		
縮尺	1:250		
図面番号	全 17 葉 第 1 号		
現況図	電子平板測量家測了一タ		
発注機関名	宇城地域振興局		

熊本地盤整備補正