

整理番号 区間 番号	区間 延長	道路 幅員	路面 幅員	舗装 幅員	路肩 幅員	歩道			歩道の 中心線 上	路面 種別	分離帯		植樹施設		側溝施設		改良 施工年度	舗装 施工年度	防護欄 種別	防護欄 延長	設計 C/B/R	備考
						延長	幅員	幅員			右	左	右	左	右	左						
1	34.5	10.0	8.0	7.0	6.0	0.5	0.5			as												
2	99.4	14.4	7.0	7.0	6.0	0.5	0.5			as												
3	48.6	8.1	7.0	7.0	6.0	0.5	0.5			as												
4	39.3	11.0	10.5	6.0	7.5	1.0	0.5			as												
5	36.6	11.2	10.5	6.0	7.5	1.0	0.5			as												
6	17.8	11.0	10.0	6.0	7.5	1.0	0.5			as												
7	26.7	14.4	10.5	6.0	7.5	1.0	0.5			as												
8	41.9	14.7	10.5	6.0	7.5	1.0	0.5			as												
9	57.2	14.5	10.5	6.0	7.5	1.0	0.5			as												
10	67.6	14.7	10.5	6.0	7.5	1.0	0.5			as												

整理番号 区間 番号	区間 延長	道路 幅員	路面 幅員	舗装 幅員	路肩 幅員	歩道			歩道の 中心線 上	路面 種別	分離帯		植樹施設		側溝施設		改良 施工年度	舗装 施工年度	防護欄 種別	防護欄 延長	設計 C/B/R	備考
						延長	幅員	幅員			右	左	右	左	右	左						
1	11.3	10.6	8.1	4.1	8.1	0.1	0.1			as												
2	8.2	8.0	7.0	4.9	6.4	0.9	1.2			as												
3	29.9	8.2	5.4	4.4	4.9	0.5	0.5			as												


起点：上益城郡甲佐町大字下横田字下鶴1716番1地先



新 L=648.3m 最大幅=24.6m 最小幅=11.0m  
 L=673.7m 最大幅=10.6m 最小幅=4.5m  
 L=648.3m 最大幅=24.6m 最小幅=11.0m

路線名	○ 稲生野甲佐線	路線番号	152
図面番号	旧道55	縮尺	1:500
作成年月日	平成24年3月		
測量者	写図面 (株)熊本県弘済会		
熊本県上益城地域振興局土木部			



整理 番号 枝番	区 間 延長	道 路 全 幅員	車 道 全 幅員	舗 装 幅員		歩 道 幅員	分 離 帯 幅員	種 植 施 設		側 溝 施 設		改 良 施 工 定 度	舗 装 施 工 定 度	防 護 柵 延 長	限 制 高 度	備 考
				右	左			右	左	右	左					
1	76.0	6.7	4.9	3.8	2.0	0.0	0.0			U2	37.5	04	72.7			
2	41.9	4.5	3.6	2.8	1.0	0.0	0.0			U4	42.0	04	29.7			
3	40.0	5.0	4.2	3.3	1.7	0.0	0.0			U4	41.0	04	39.0			
4	2.0	5.2	5.0	4.0	0.0	0.0	0.0									PC 保線機
5	22.5	5.2	5.0	4.0	0.0	0.0	0.0			U2	21.8	04	23.9			
6	70.0	5.4	5.2	4.2	1.0	0.0	0.0			U2	63.0	04	69.1			
7	56.5	5.4	5.2	4.2	1.0	0.0	0.0			U2	56.7	04	56.3			
8	50.0	5.2	4.9	3.9	0.9	0.0	0.0			U2	48.4	04	25.3			
9	93.4	5.1	4.9	3.9	0.9	0.0	0.0			U4	93.6	04	93.9			
10	15.2	5.0	5.2	4.2	1.0	0.0	0.0			U4	5.1	04	14.7			
11	35.8	5.2	5.0	4.0	0.0	0.0	0.0			U4	34.6	04				

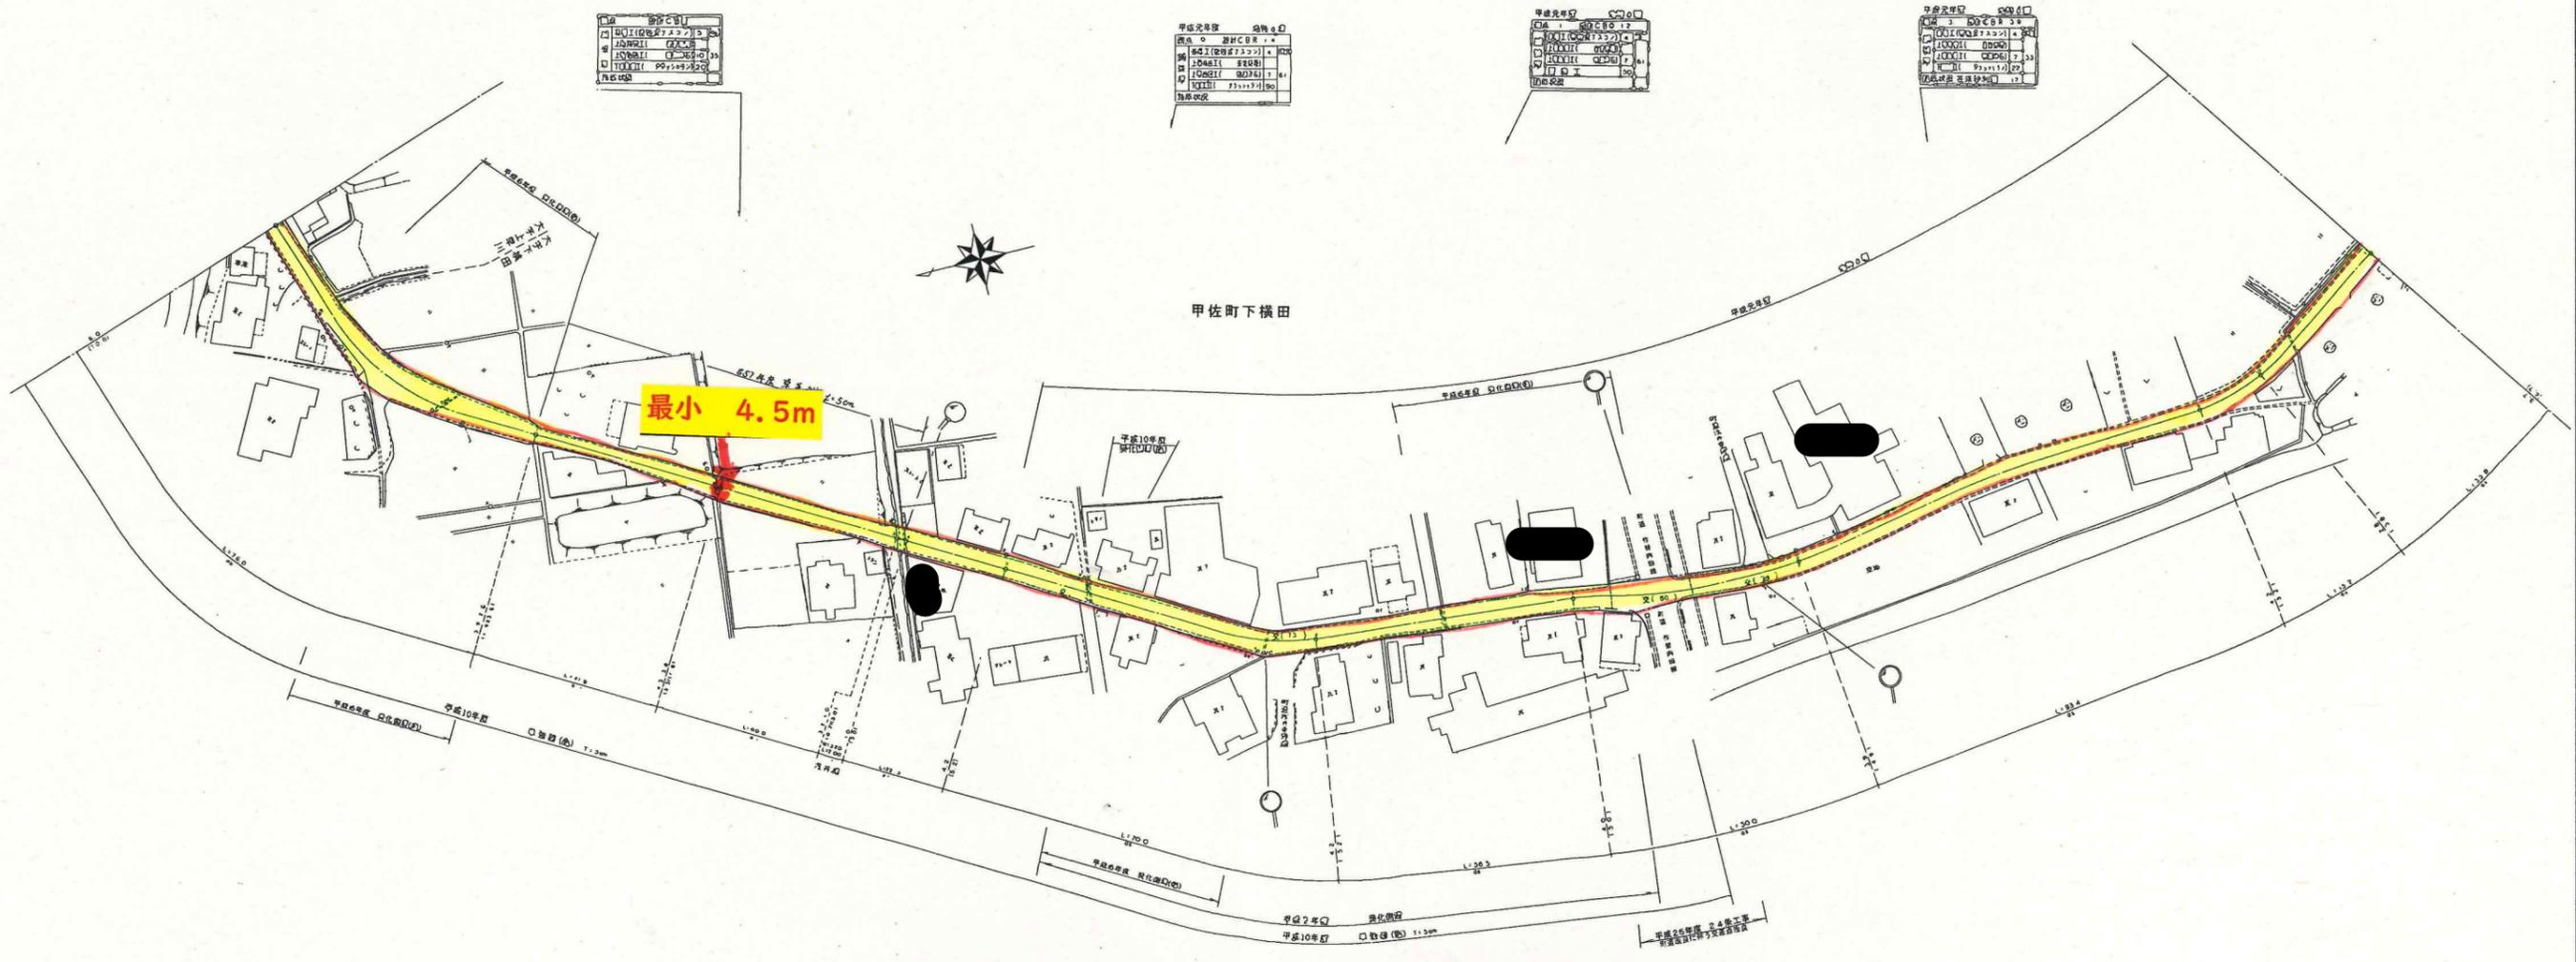

新 L=648.3m 最大幅=24.6m 最小幅=11.0m  
 L=673.7m 最大幅=10.6m 最小幅=4.5m  
 L=648.3m 最大幅=24.6m 最小幅=11.0m

路線名	○ 稲生野甲佐線	路線番号	152
図面番号	旧道 55-1	箱尺	1:500
作成年月日	平成24年3月		
測量者	写真図面 (株) 熊本県弘済会		
熊本県上益城地域振興局土木部			

整理番号	区間延長	道路幅員	歩道		歩道の中心線位置	歩道の幅員	歩道の延長	歩道の種別	歩道の備考	整理番号	区間延長	道路幅員	歩道		歩道の中心線位置	歩道の幅員	歩道の延長	歩道の種別	歩道の備考	整理番号	区間延長	道路幅員	歩道		歩道の中心線位置	歩道の幅員	歩道の延長	歩道の種別	歩道の備考	
			右	左									右	左									右	左						右
1	52.6	5.0								1	10.9	12.2	10.5	6.0	7.0	1.0	0.5			1	10.9	12.2	10.5	6.0	7.0	1.0	0.5			
2	58.4	8.6	4.7	3.7	4.1	0.0	0.0			2	33.0	13.4	10.5	6.0	7.0	1.0	0.5			2	33.0	13.4	10.5	6.0	7.0	1.0	0.5			
3	121.0	5.0	5.0	4.0	3.0	0.0	0.0			3	36.5	15.4	10.9	6.0	7.0	1.0	0.5			3	36.5	15.4	10.9	6.0	7.0	1.0	0.5			
4										4	19.0	20.4	11.0	6.0	8.1	2.0	0.5			4	19.0	20.4	11.0	6.0	8.1	2.0	0.5			
5										5	59.5	24.6	10.6	6.0	7.5	1.0	0.5			5	59.5	24.6	10.6	6.0	7.5	1.0	0.5			
6										6	49.0	12.5	10.4	6.0	7.5	1.0	0.5			6	49.0	12.5	10.4	6.0	7.5	1.0	0.5			
7										7	11.1	11.8	10.8	6.0	7.4	1.0	0.5			7	11.1	11.8	10.8	6.0	7.4	1.0	0.5			
8										8	17.5	17.8	12.2	6.0	9.2	3.0	0.5			8	17.5	17.8	12.2	6.0	9.2	3.0	0.5			
9										9	14.1	20.9	10.9	6.0	8.4	1.9	0.5			9	14.1	20.9	10.9	6.0	8.4	1.9	0.5			
10										10	13.2	22.0	12.4	6.0	11.4	2.9	0.5			10	13.2	22.0	12.4	6.0	11.4	2.9	0.5			
11										11	30.8	19.8	11.9	6.0	11.2	2.1	0.5			11	30.8	19.8	11.9	6.0	11.2	2.1	0.5			
12										12	29.9	20.4	11.7	6.0	11.2	2.2	0.5			12	29.9	20.4	11.7	6.0	11.2	2.2	0.5			
13										13	39.4	18.3	12.1	6.0	9.9	2.6	0.5			13	39.4	18.3	12.1	6.0	9.9	2.6	0.5			
14										14	45.3	17.1	11.0	6.0	7.8	1.2	0.5			14	45.3	17.1	11.0	6.0	7.8	1.2	0.5			
15										15	25.9	16.4	11.0	6.0	7.5	1.5	0.5			15	25.9	16.4	11.0	6.0	7.5	1.5	0.5			
16										16	36.0	11.8	11.5	6.0	7.0	1.0	0.5			16	36.0	11.8	11.5	6.0	7.0	1.0	0.5			
17										17	15.3	12.0	11.5	6.0	7.0	1.0	0.5			17	15.3	12.0	11.5	6.0	7.0	1.0	0.5			
18										18	11.8	12.4	11.5	6.0	7.5	1.6	0.5			18	11.8	12.4	11.5	6.0	7.5	1.6	0.5			
19										19	10.6	12.6	11.5	6.0	7.9	1.4	0.5			19	10.6	12.6	11.5	6.0	7.9	1.4	0.5			
20										20	9.8	12.9	11.1	6.0	7.1	1.6	0.5			20	9.8	12.9	11.1	6.0	7.1	1.6	0.5			
21										21	17.8	12.5	11.2	6.0	8.7	2.6	0.5			21	17.8	12.5	11.2	6.0	8.7	2.6	0.5			
22										22	15.5	12.5	12.8	6.0	8.8	3.3	1.0			22	15.5	12.5	12.8	6.0	8.8	3.3	1.0			
23										23	11.3	12.7	10.7	6.0	7.1	1.5	0.5			23	11.3	12.7	10.7	6.0	7.1	1.5	0.5			

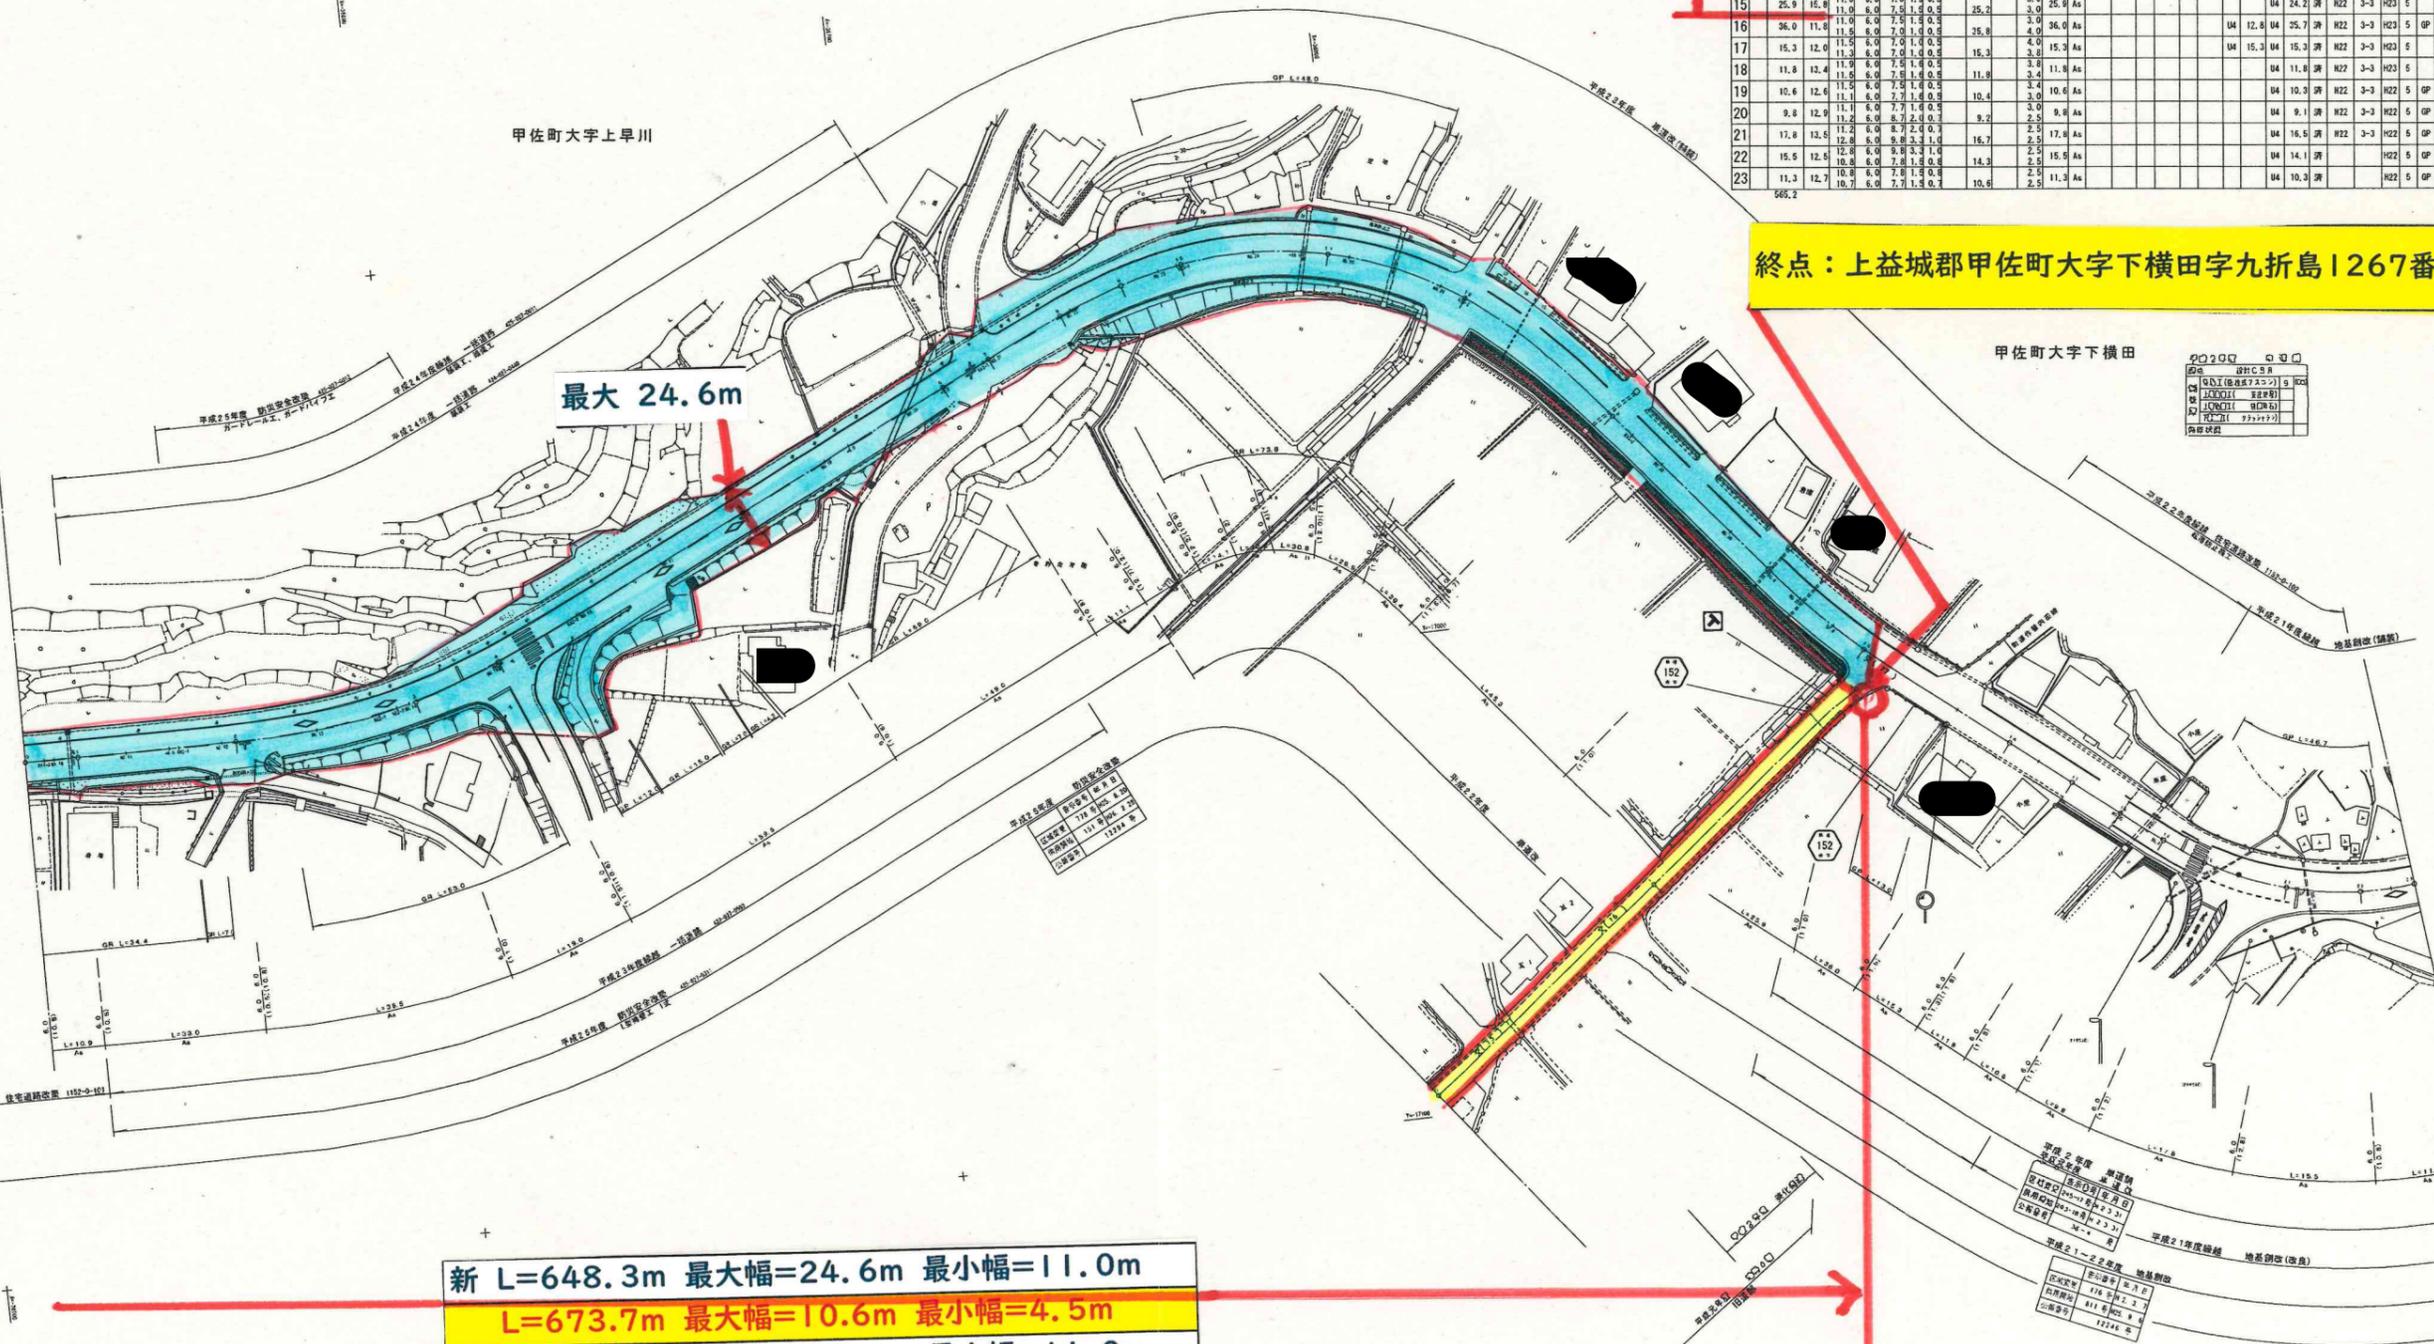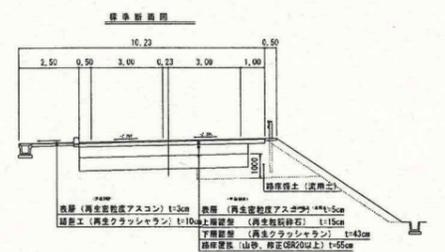

終点：上益城郡甲佐町大字下横田字九折島1267番4地先

新 L=648.3m 最大幅=24.6m 最小幅=11.0m  
 L=673.7m 最大幅=10.6m 最小幅=4.5m  
 L=648.3m 最大幅=24.6m 最小幅=11.0m

路線名	○ 稲生野甲佐線	路線番号	152
図面番号	旧道56	縮尺	1 : 500
作成年月日	平成24年3月		
測量者	写真図 (株) 熊本県弘済会		
熊本県上益城地域振興局十木部			