



区 間 番 号	枝 番 号	区 間 延 長	道 路 敷 員	路 面 全 幅 員	車 道 幅 員	舗 装 幅 員	路 肩 幅 員		歩 道				道 路 中 心 線 上	路 面 種 別	分 離 帯 種 別	植 樹 施 設		側 溝 施 設		改 良 施 工 年 度 (別 記)	良 施 工 年 度 規 格	舗 装 厚 種 別	防 護 柵 種 別	縦 断 勾 配	設 計 C B R	備 考		
							右	左	延 長	幅 員	右	左				種 別	種 別	種 別	種 別									
1	10.2	8.5	7.8	6.8	6.0	0.9	0.9							as						済		S45	4					
2	7.1	8.6	7.2	6.2	6.5	0.9	0.9							as						済		S45	4					
3	13.5	15.0	8.8	7.8	8.1	0.9	0.9							as						済		S45	4					
4	19.5	17.5	12.0	9.5	11.0	1.3	1.2							as						済		S45	4					
5	40.9	17.0	10.0	7.5	9.0	1.3	1.2							as						済		S45	4	GP 19.0				
6	26.7	25.0	15.5	11.5	13.0	0.9	1.3			2.2	2.2	26.7	As							済		H2	10	GP 27.0				
7	19.3	9.7	9.5	5.5	7.0	0.9	1.3							as						済		S47	3	GP 16.7				
8	12.8	9.5	6.0	5.0	5.3	0.9	0.9							as						済		S47	3	GP 19.3				
9	50.0	11.6	10.0	9.0	9.2	0.9	0.9							as					U4	50.0	済		S47	3	GR 11.3			
10	1	86.5	6.8	5.2	4.2	4.2	0.9	0.9						as					U4	17.5	済		S47	3				
10	2	52.0	5.3	5.1	4.1	4.5	0.9	0.9						as					U2	15.0	済		S47	3	GP 48.0			
11	1	3.0	5.5	4.2	3.2	3.7	0.9	0.9						as						済		S47	3	GR 3.0				
11	2	8.0	8.5	4.5	3.5	4.2	0.9	0.9						as						済		S47	3	GR 8.0				
12	10.0	8.5	11.0	10.0	10.5	0.9	0.9							as						済		S47	3	GR 15.0				
13	18.0	7.5	4.7	3.7	4.0	0.9	0.9							as						済		S47	3	GR 6.0				
14	40.0	7.2	6.6	5.6	5.9	0.9	0.9							as						済		S47	3	GR 15.0				
15	45.0	4.0	3.5	2.5	2.8	0.9	0.9							as					U4	42.7	済		S47	3				
16	33.6	5.3	4.2	3.2	3.5	0.9	0.9							as					U4	44.0	済		S47	3				
17	23.3	5.4	4.7	3.7	3.7	0.9	0.9							as					U2	33.2	済		S47	3				
18	28.1	4.0	3.5	2.5	3.0	0.9	0.9							as					U4	18.7	済		S47	3				
19	36.0	4.0	3.0	2.0	2.4	0.9	0.9							as					U4	35.8	済		S47	3				

旧 延長L=1,523.6m 最大幅W=21.8m 最小幅W=4.0m

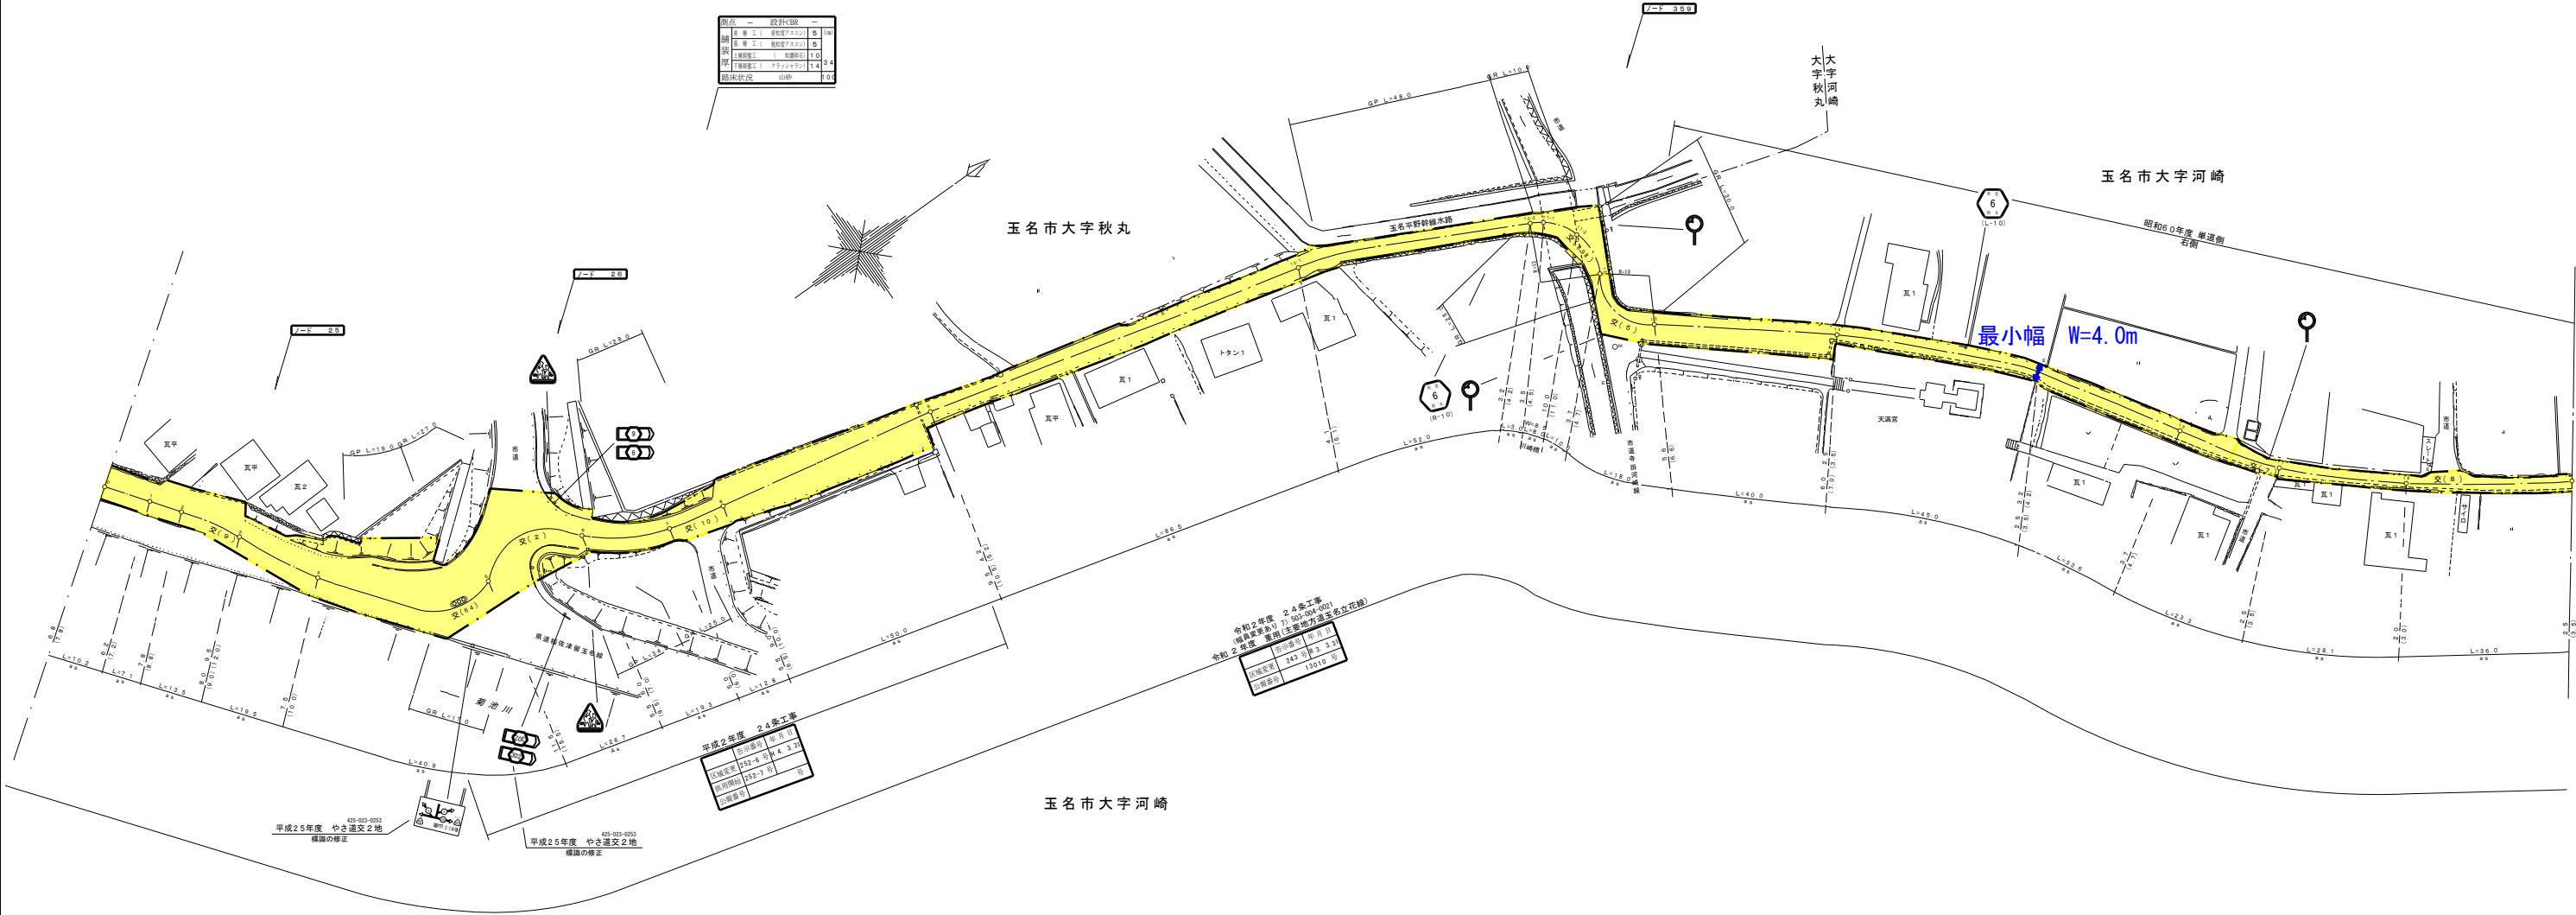

路 線 名	⑤ 玉名八女線	路 線 番 号	4
図 面 番 号	1-2	縮 尺	1 : 5 0 0
作成年月日	平成 2 0 年 1 0 月		
測 量 者		写 図 面	(株)熊本県弘済会
熊本県玉名地域振興局土木部			

整理番号 枝番	区間延長	道路敷員	路面全幅員	車道幅員	舗装幅員	路肩幅員		歩道				道の中心線路上	路面延長	分離帯幅員	植樹施設		側溝施設		改良 改築年度	舗装 施工年度	防護柵 構造規格	装 厚さ	防 種別	縦断勾配	設計C/R	備考		
						幅員	延長	幅員	延長	幅員	延長				幅員	延長	幅員	延長									幅員	延長
1	27.0	3.5	3.5	2.5	2.8	0.5	0.5						as					未			S47.3							
2	110.0	4.2	3.5	2.5	3.0	0.5	0.5						as					未			S47.3							
3	44.5	4.5	3.7	2.7	3.0	0.5	0.5						as					未			S47.3	GR	8.0					
4	13.5	10.0	3.9	2.9	3.6	0.5	0.5						as					未			S47.3	GR	7.0					
5	2.5	10.5	8.0	7.0	8.0	0.5	0.5						as					未			S47.3	GR	4.0		RCボックスカルバート			
6	7.0	8.5	7.5	6.5	7.5	0.5	0.5						as					未			S47.3	GR	2.5					
7	18.0	8.5	7.5	6.5	7.5	0.5	0.5						as					未			S47.3	GR	6.0		RCボックスカルバート			
8	56.5	5.0	7.1	6.1	7.0	0.5	0.5						as					未			S47.3	GR	7.0					
9	60.3	5.0	6.0	5.0	6.0	0.5	0.5						as					未			S47.3	GR	18.0					
10	14.4	15.2	4.5	3.5	4.3	0.5	0.5						as					未			S47.3	GR	56.5					
11	38.0		12.8	5.5	4.3	6.8	0.5					As						済	H14		H14	5			RCボックスカルバート			
12	30.9	33.1	17.5	5.5	16.5	6.0	0.0																		国道208号と			
13	25.4	37.2	0.0	0.0	0.0	0.0	0.0	0.0	0.0	0.0	0.0	0.0	As					済	H14		H14	5						
14	18.1	37.3	18.0	7.9	11.0	0.7	2.4	31.2	31.4	2.5	3.5	30.9	As					済	H14		H14	5						
15	8.5	37.3	18.0	7.9	11.0	0.7	2.4	31.2	31.4	3.5	3.5	25.4	As					済	H14		H14	5						
16	16.4	37.0	17.2	6.5	10.3	2.2	1.5	25.4	25.4	3.5	3.5	18.1	As					済	H14		H14	5						
17	8.5	37.3	15.5	6.5	8.7	1.0	1.0			3.5	3.5		As					済	H14		H20	10						
18	16.4	37.0	14.2	6.5	8.1	0.8	0.8	8.5	8.5	3.0	3.0	16.4	As					済	H20	3-2	H20	10						
19	16.4	37.0	14.2	6.5	7.2	0.8	0.8	16.4	16.4	3.0	3.0	16.4	As					済	H20	3-2	H20	10						

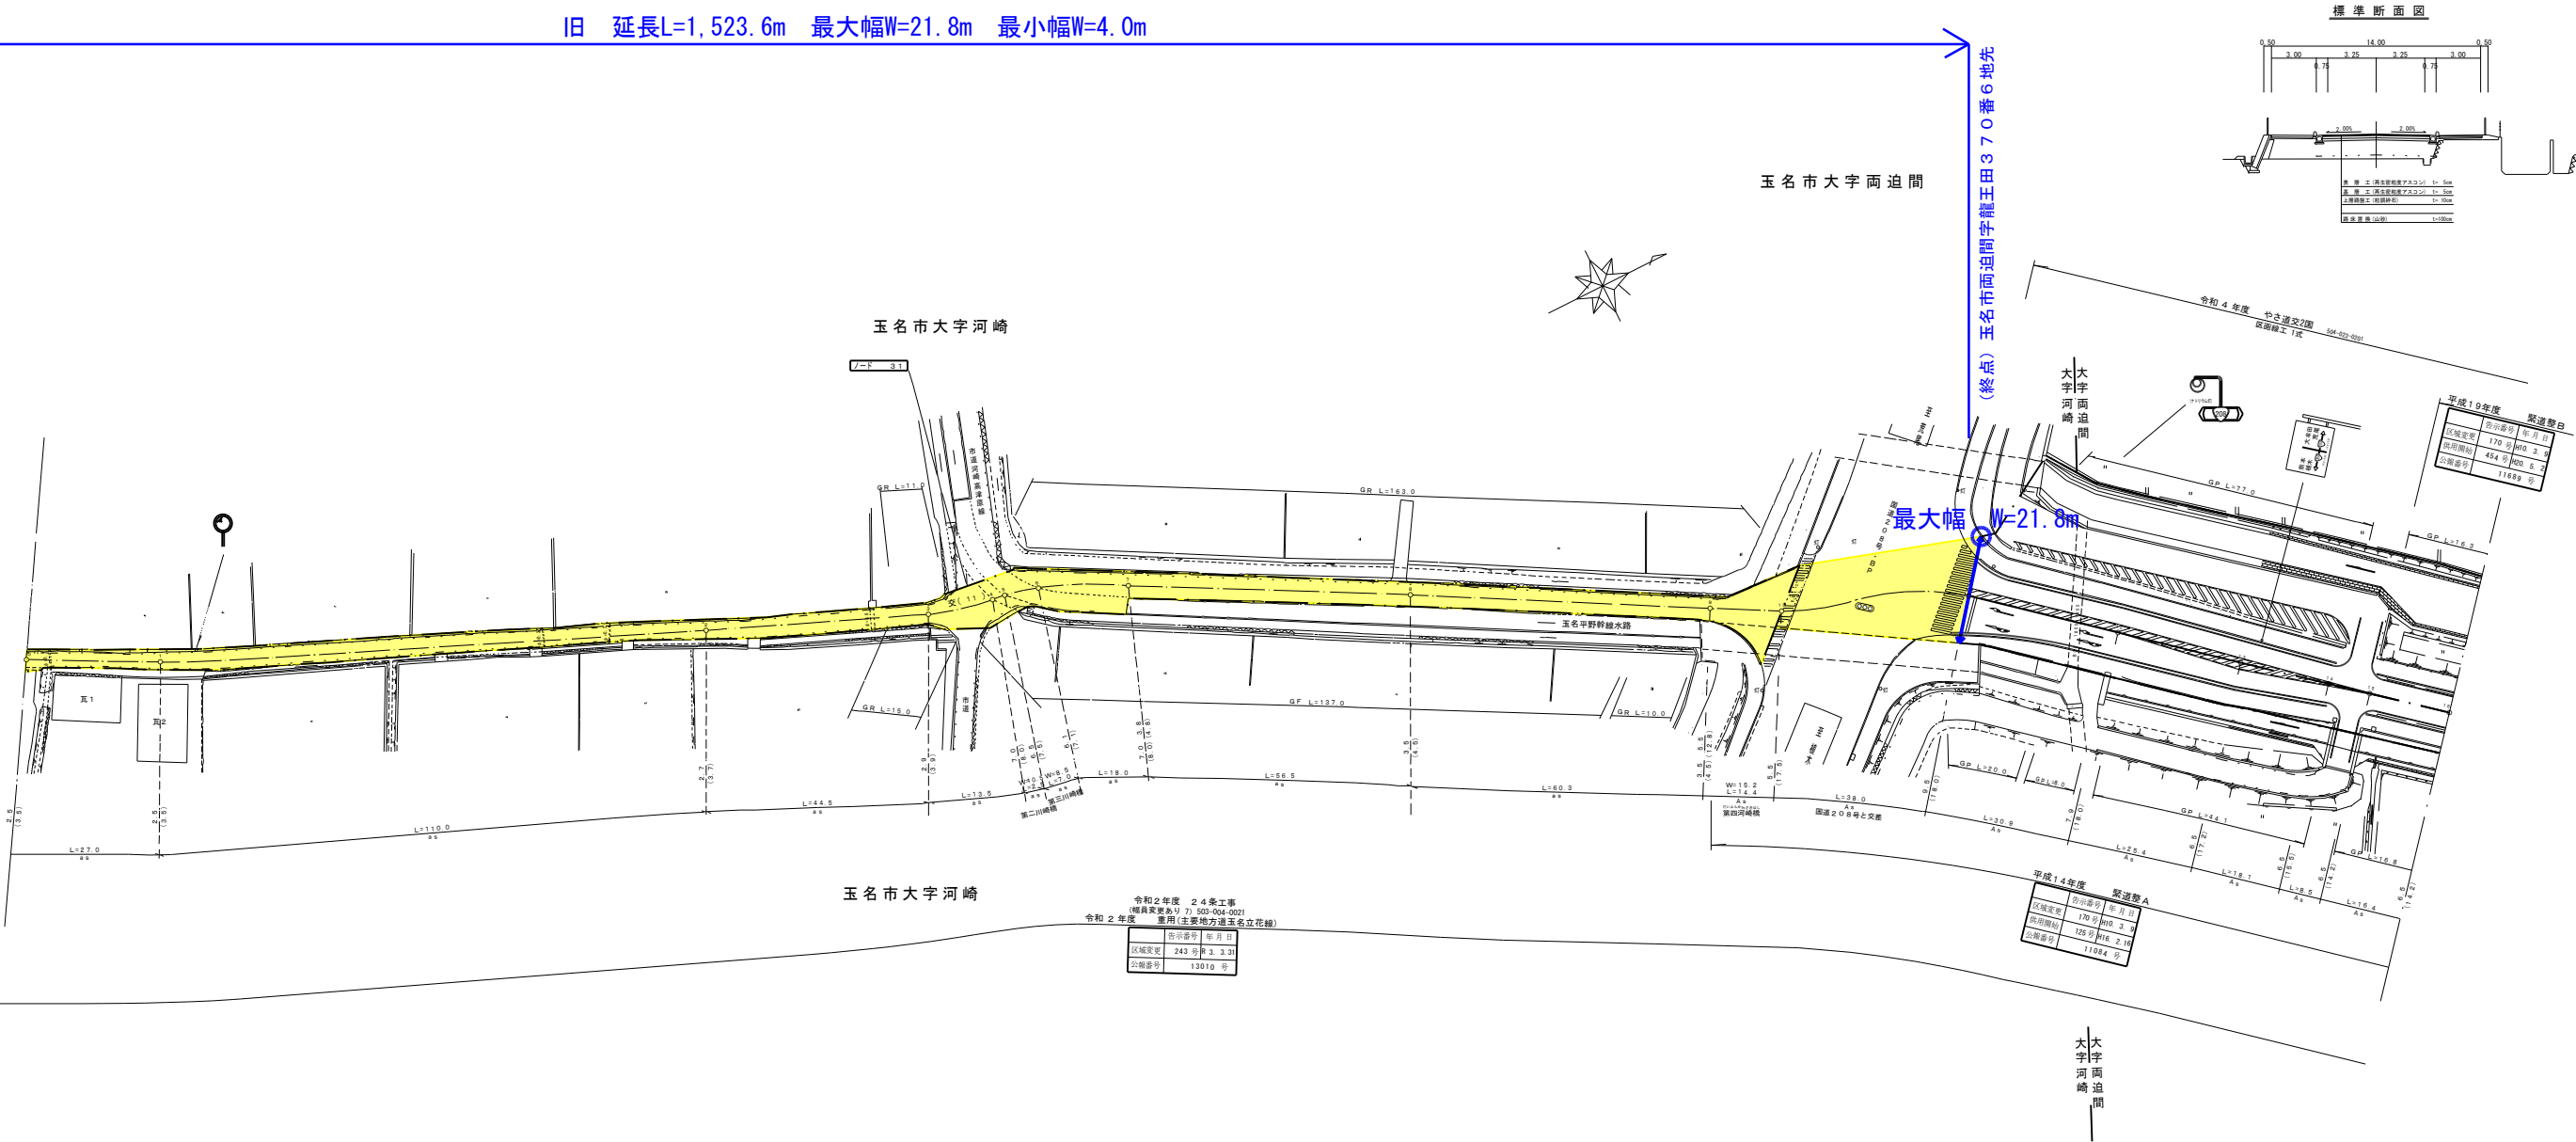

路線名	⑤ 玉名八女線	路線番号	4
図面番号	2	縮尺	1 : 500
作成年月日	平成21年3月		
測量者		写図面	(株)熊本県弘済会
熊本県玉名地域振興局土木部			