


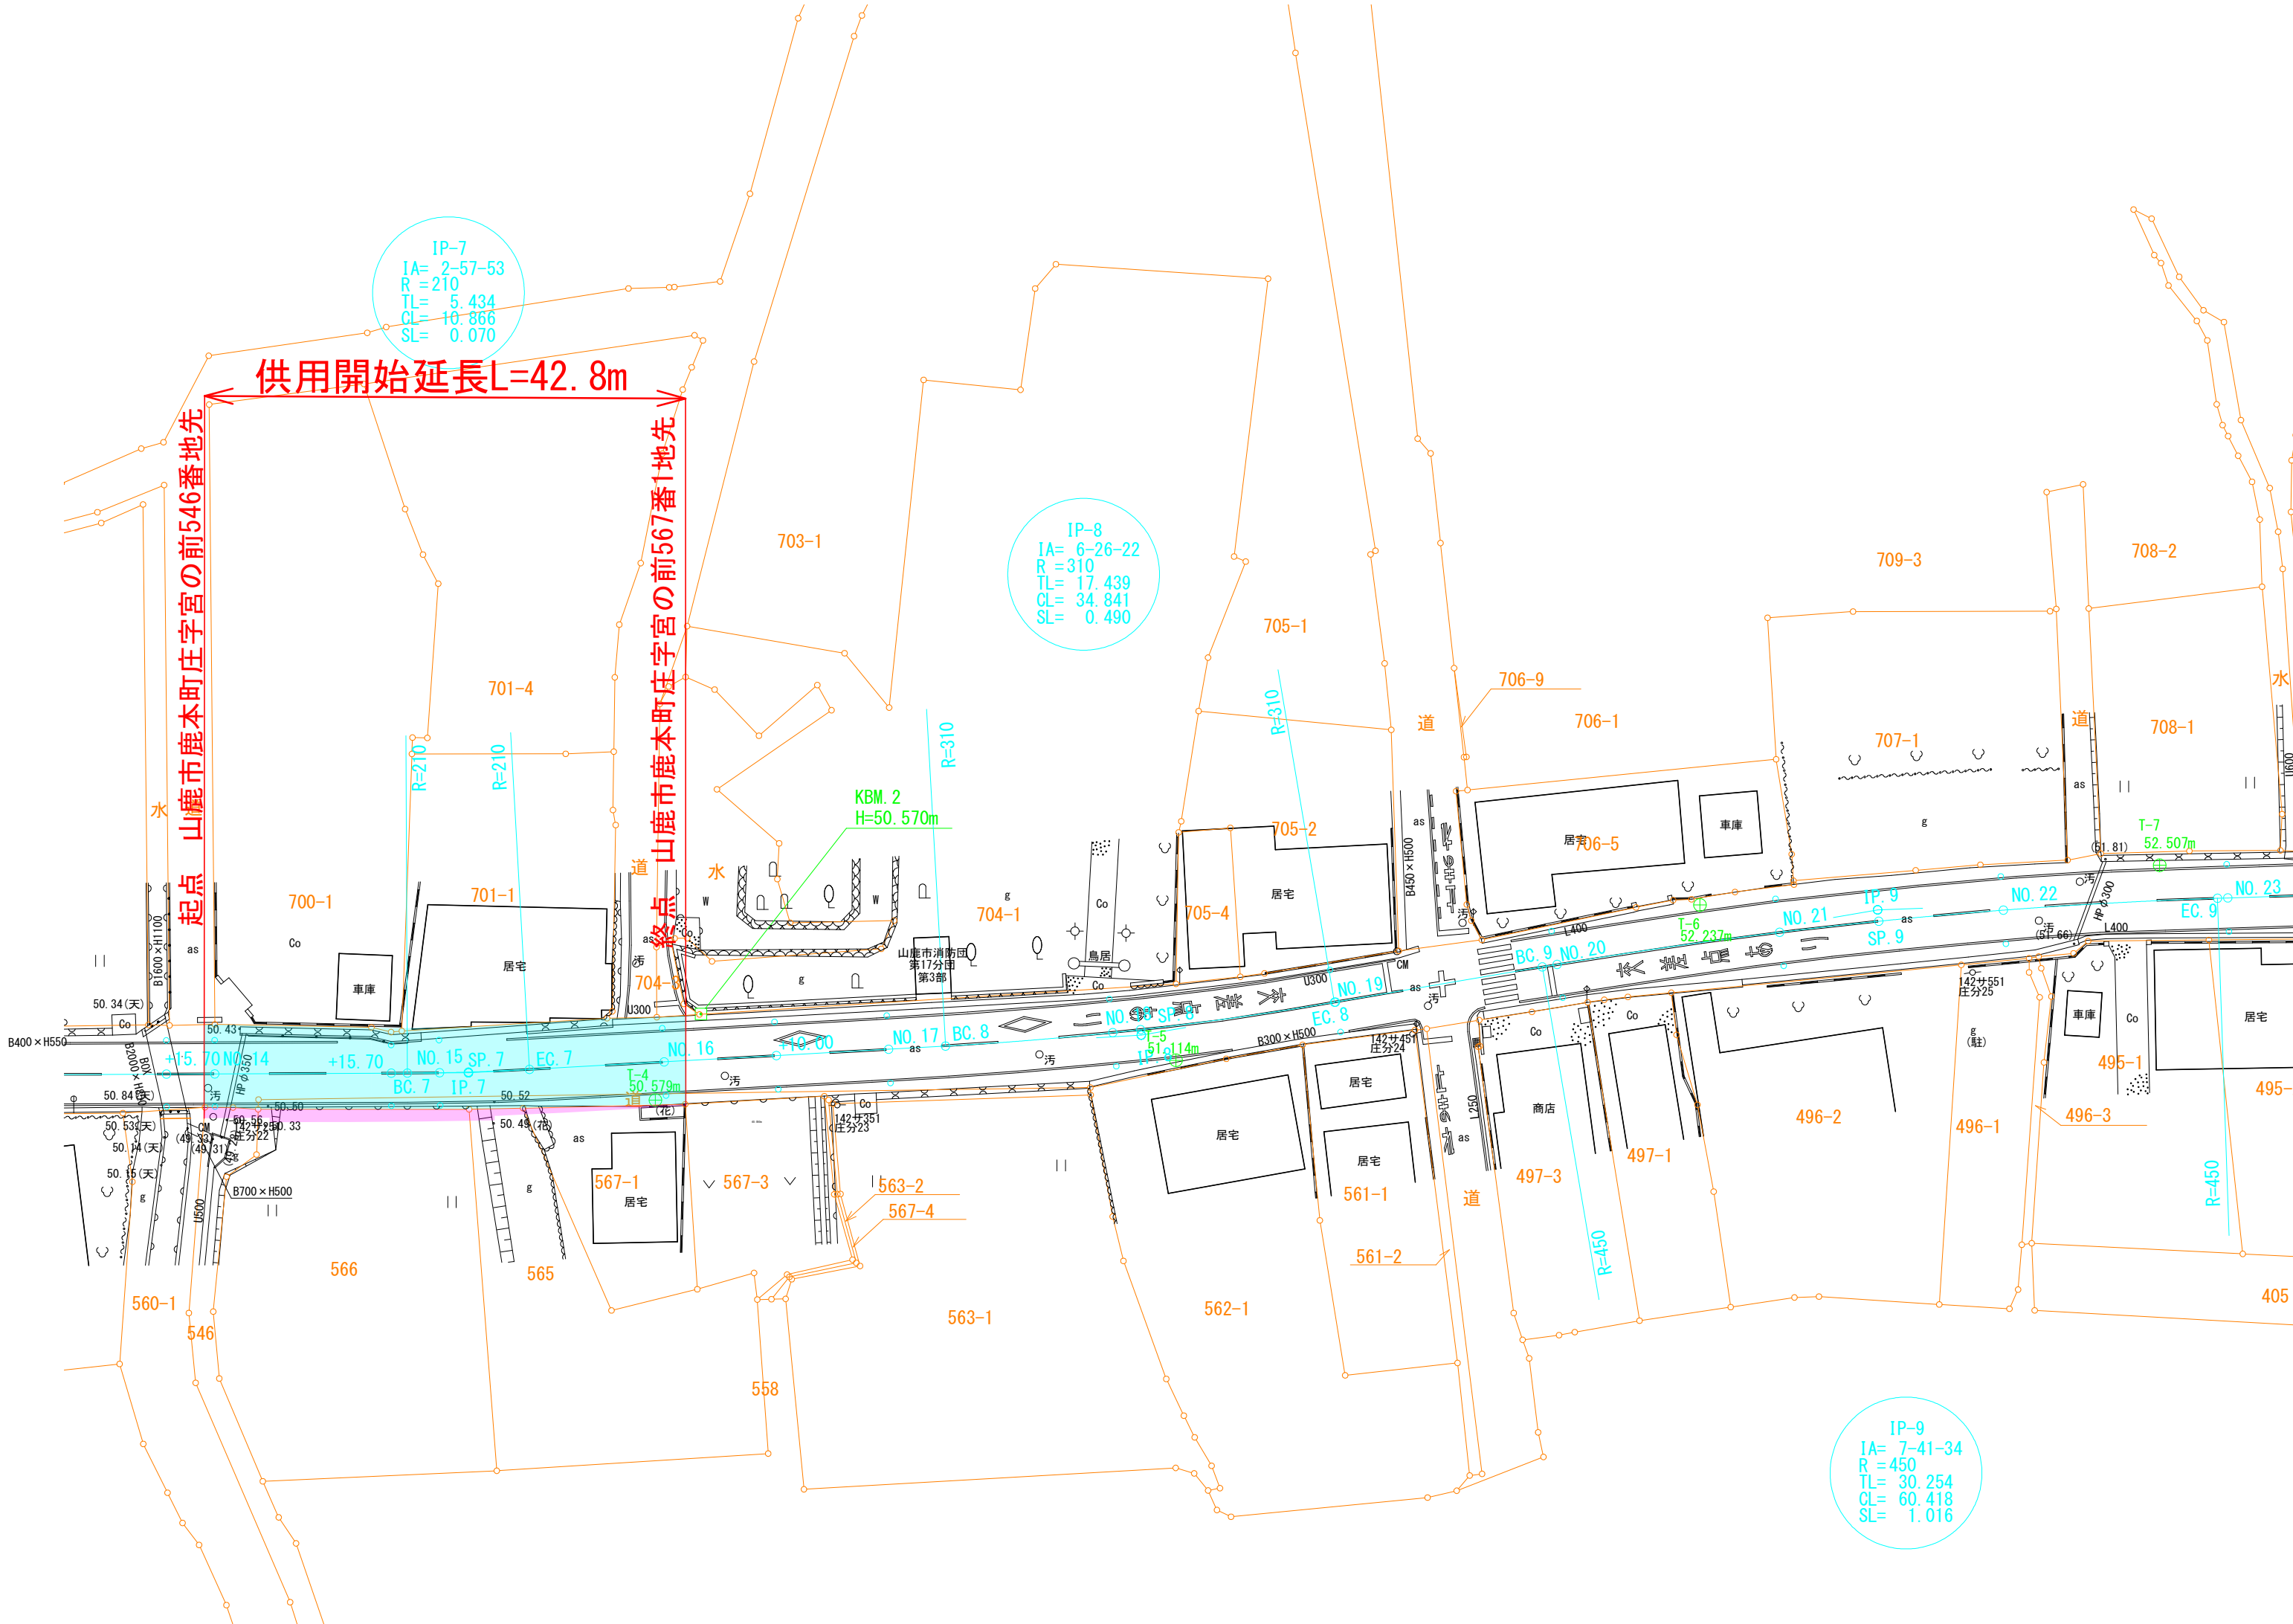

IP-7
IA= 2-57-53
R = 210
TL= 5.434
CL= 10.866
SL= 0.070

IP-8
IA= 6-26-22
R = 310
TL= 17.439
CL= 34.841
SL= 0.490

IP-9
IA= 7-41-34
R = 450
TL= 30.254
CL= 60.418
SL= 1.016

供用開始延長L=42.8m

起点 山鹿市鹿本町庄字宮の前546番地先

終点 山鹿市鹿本町庄字宮の前567番1地先